

LAND USE AREA STATEMENT FOR KEMPAPURA


S.No	Category	Area(Sqm)	Area(Acres)	%Distribution
01	Site Area	00.00	00.00	00.00
02	Park/Open Space	00.00	00.00	00.00
03	Civic Amenity	00.00	00.00	00.00
04	Road	00.00	00.00	00.00
Grand Total		00.00	00.00	00.00

Block	Survey Numbers
Block-22	17,20,21,22,25,26,27,28,32

Number of site

6X9	9X12	12X18	15X24	ODD	CORNER
14	49	06	00	20	12

ARKAVATHI LAYOUT
KEMPAPURA VILLAGE

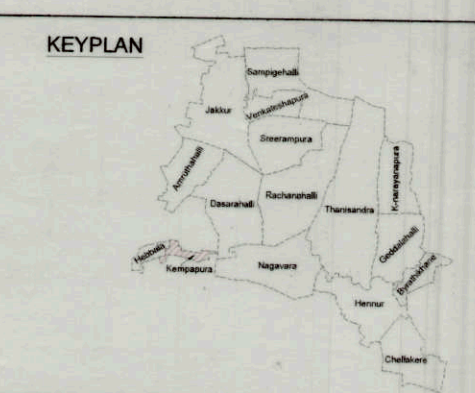

- LEGEND**
- Village Boundary
 - Survey Boundary
 - Hissa Boundary
 - Block Boundary
 - Survey Numbers
 - ==== 1,1/1 Road
 - ==== Drain
 - ==== Nala
 - Railway Boundary Line
 - Nala Buffer Line
 - Railway Track
 - Railway Boundary Line
 - 66KV HT Line
 - Burial Ground
 - Revenue (Gramathana)
 - Court Case
 - Park
 - Builtup area (Not Award)
 - Built up (Awarded)
 - Tank
 - Layout Formed Boundary
 - Layout to be formed / to be handed over
 - Existing Building
 - Not Award Hatch
 - Buffer zone / Change of Land use

Note:
This drawing is generated based on data, information & documents provided by Bangalore Development Authority.
Considerable awarded land meant for layout formation is under litigation Once the litigation is resolved required area of Civic Amenity (CA) will be earmarked.

1. Coordinate System: WGS 1984 UTM Zone43N
2. Projection: Transverse Mercator
3. Datum: WGS 1984
4. Units: Meter.

0	For Approval	02/02/21	NV	MS	SD	SJ
Rev	Description	Date	Drw	Dsg	Chk	App


CLIENT: **BENGALURU DEVELOPMENT AUTHORITY**
Kempapura Park West, Kempapura, Bengaluru
Phone: 080-23442273 / 2344227

CONSULTANT: **EIT Technologies Pvt. Ltd.**
(ISO 9001:2015 Certified)
1143, 26th Main, Jayanagar 4th 'T' Block, Bengaluru-560 041, India
Ph: 91.80.40914714, Fax: 91.80.26650912
info@eitech.in, www.eitech.in

PROJECT TITLE: **MODIFIED LAYOUT PLAN OF KEMPAPURA VILLAGE IN ARKAVATHI LAYOUT, YALAHANKA HOBLI, BANGALORE NORTH TALUK, BENGALURU.**

DRAWING TITLE: **KEMPAPURA VILLAGE (22nd Block) - LAYOUT PLAN**

Date	Drw.	Dsg.	Chk.	App.	Scale	Drawing Status
02.02.2021	NV	MS	SD	SJ	1:2000	FOR APPROVAL
Project No.	Drawing No.	Sheet No.		Rev		
1325X	EIT-1325X-GSP-10-VM-001	1 of 1		0		

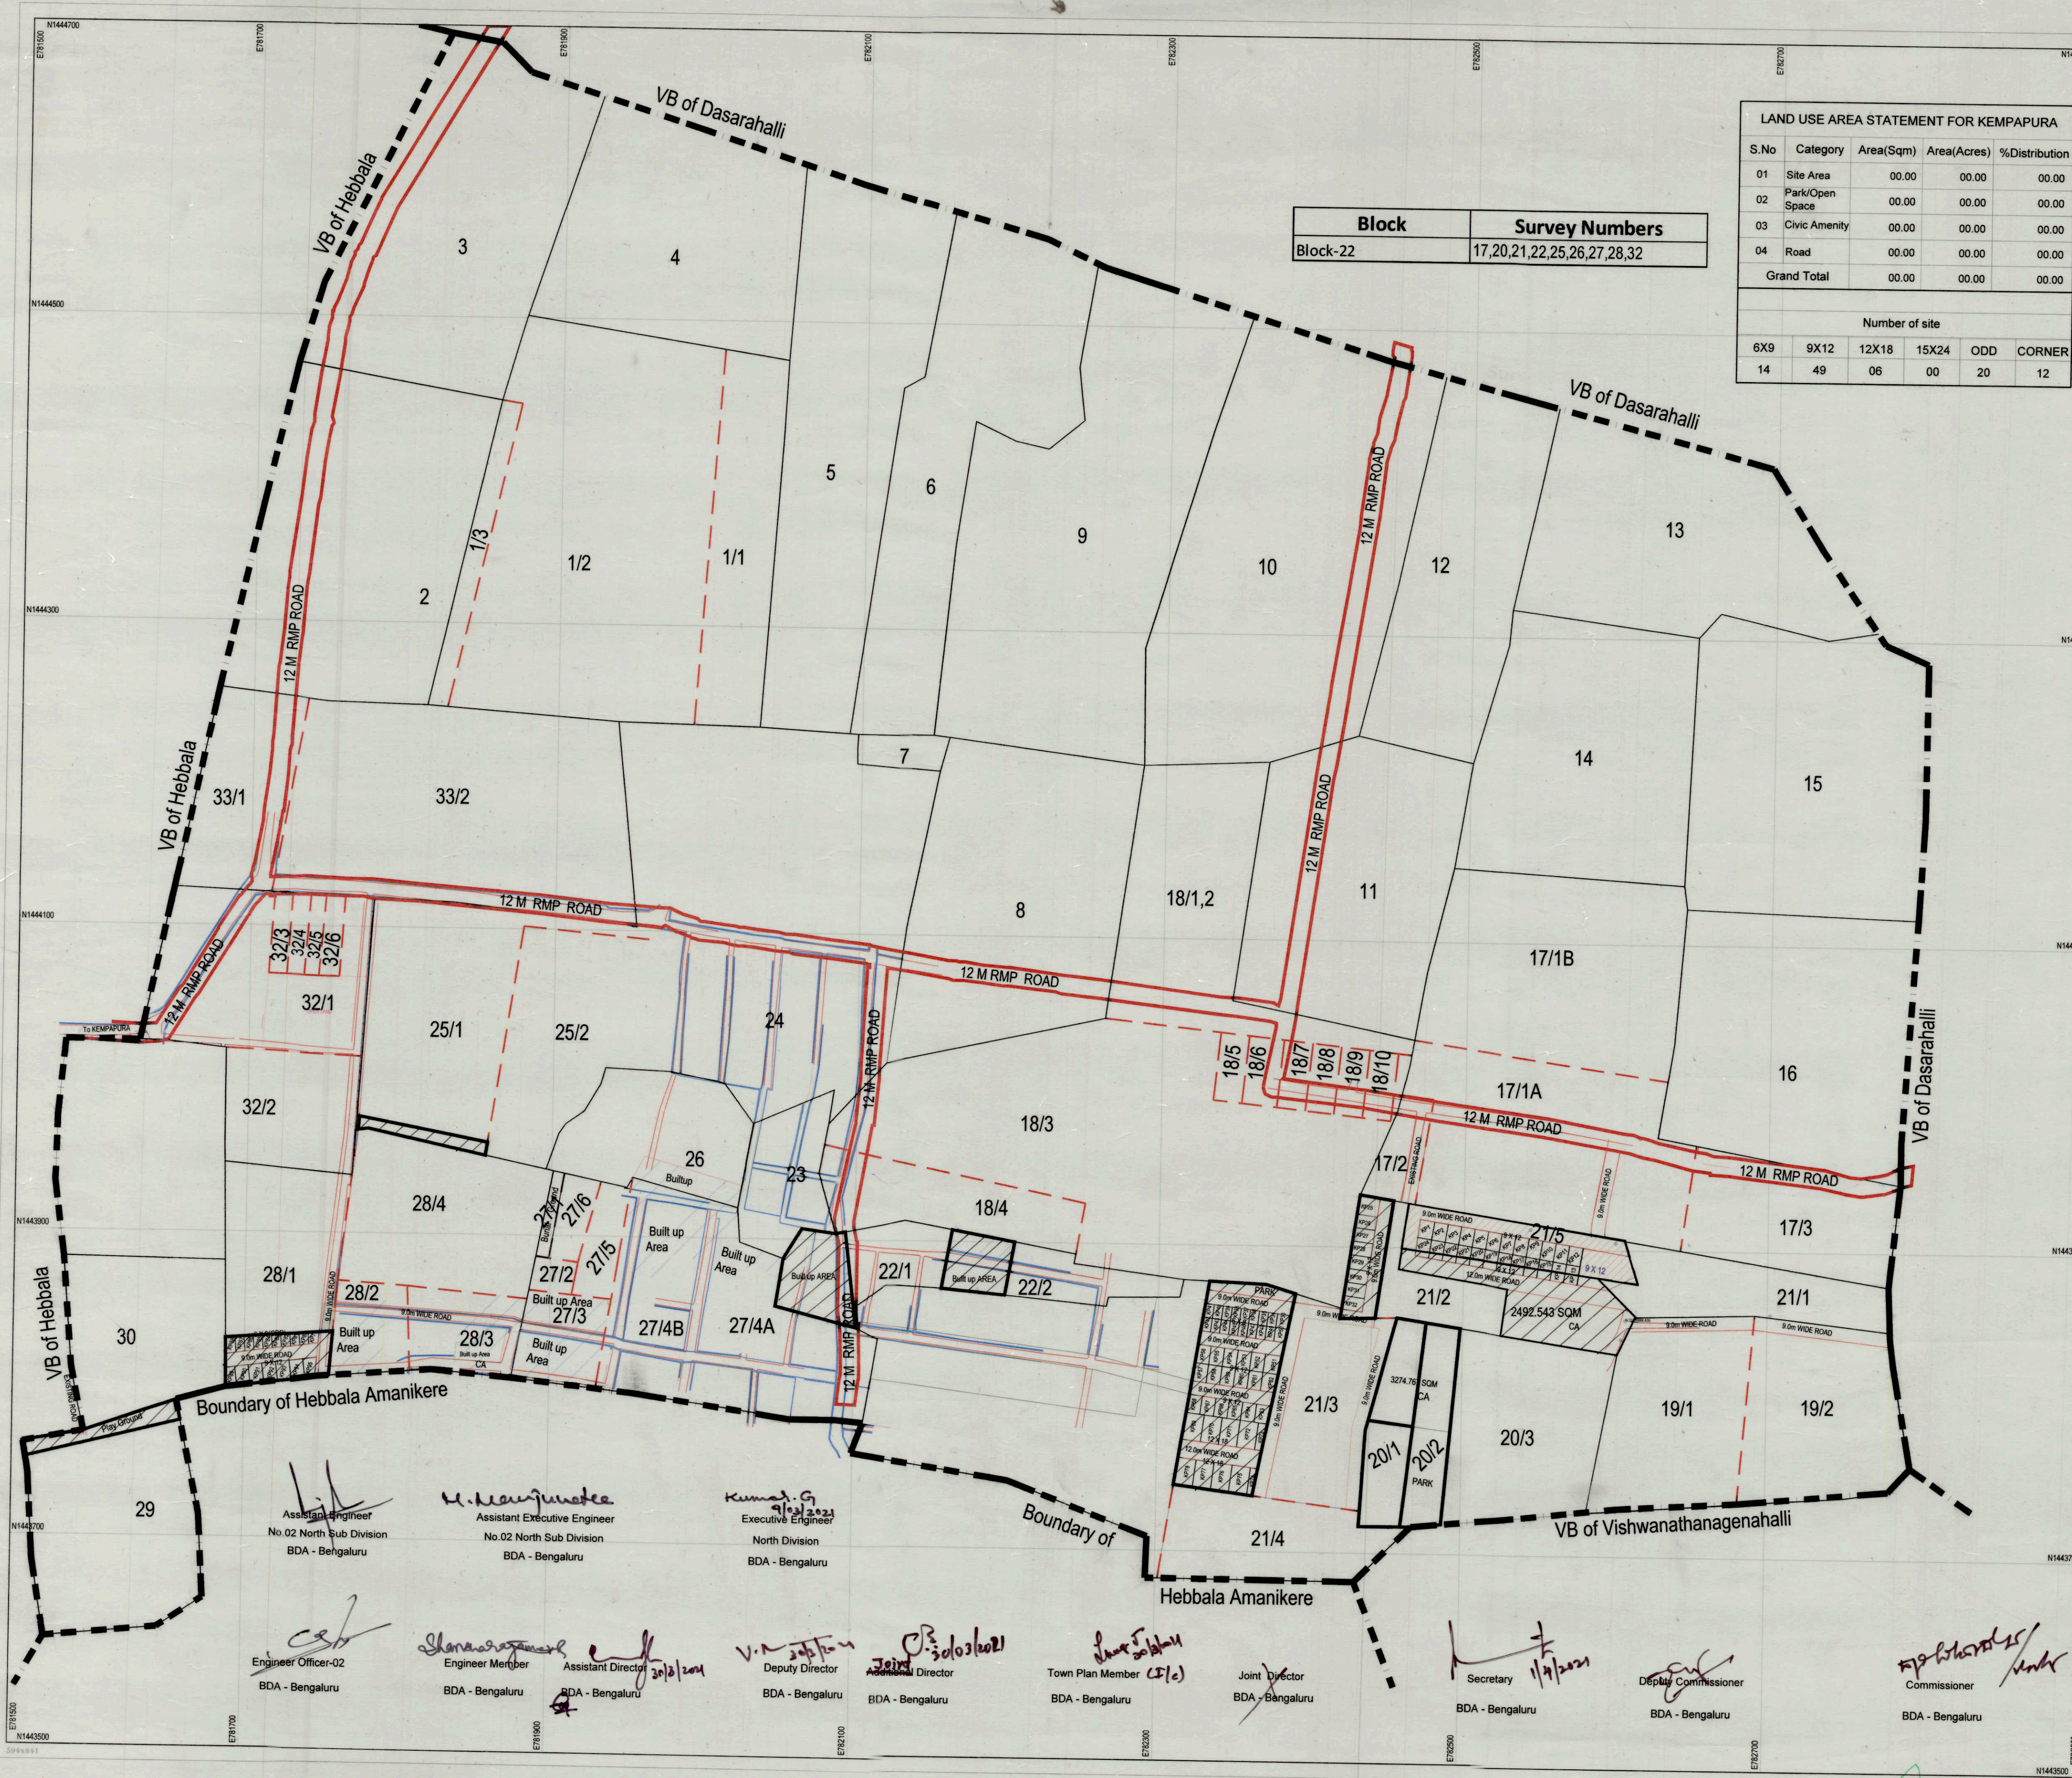


Assist. Engineer No.02 North Sub Division BDA - Bengaluru
Assistant Executive Engineer No.02 North Sub Division BDA - Bengaluru
Executive Engineer North Division BDA - Bengaluru


Engineer Officer-02 BDA - Bengaluru
Engineer Member BDA - Bengaluru
Assistant Director BDA - Bengaluru
Deputy Director BDA - Bengaluru
Additional Director BDA - Bengaluru
Town Plan Member (I/C) BDA - Bengaluru
Joint Director BDA - Bengaluru
Secretary BDA - Bengaluru
Deputy Commissioner BDA - Bengaluru
Commissioner BDA - Bengaluru


Kempapura
Abstract

Sl. No.	Description	Intermediate	Corner	Total Sites
1	Sites Formed (Litigation Free)	0	0	0
2	Sites not Formed (With Litigation)	83	12	95

95


ಸಹಾಯಕ ಅಧಿಯಂತರರು


ಸಹಾಯಕ ಕಾರ್ಯಪಾಲಕ ಅಧಿಯಂತರರು
ನಂ. 6 ಉತ್ತರ ಉಪ ವಿಭಾಗ, ಬೆಂ.ಅ. ಪ್ರಾ.,
ಆರ್.ಟಿ. ನಗರ, ಬಿಡಿಎ ಕಾಂಪ್ಲೆಕ್ಸ್, ಬೆಂಗಳೂರು.


ಕಾರ್ಯಪಾಲಕ ಅಧಿಯಂತರರು
ಉತ್ತರ ವಿಭಾಗ, ಬಿಡಿಎ
ಆರ್.ಟಿ. ನಗರ, ಬೆಂಗಳೂರು