


ARKAVATHI LAYOUT
SRIRAMPURA VILLAGE

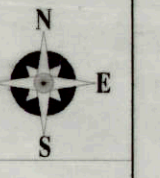

KEYPLAN



LEGEND

- Village Boundary
- Survey Boundary
- Hissa Boundary
- Block Boundary
- Survey Numbers
- Road
- Drain
- Nala
- Railway Boundary Line
- Nala Buffer Line
- Railway Track
- Railway Boundary Line
- 66KV HT Line
- Revenue (Gramathana)
- Court Case
- Park
- Builtup area (Not Award)
- Built up (Awarded)
- Tank
- Layout Formed Boundary
- Layout to be formed / to be handed over
- Existing Building
- Buffer Zone/change of land use

LAND USE AREA STATEMENT FOR SRIRAMPURA

S.No	Category	Area(Sqm)	Area(Acres)	%Distribution
01	Site Area	2681.89	07.03	58.71
02	Park/Open Space	169.31	00.18	03.73
03	Civic Amenity	122.28	00.13	02.70
04	Road	1580.20	04.08	34.85
Grand Total		4533.68	12.02	100.00

Number of site Planned					
6X9	9X12	12X18	15X24	ODD	CORNER
99	252	66	0	78	80

Block	Survey Numbers
Block-4	25,30,32,36
Block-8	1,4,5,6,7,14,15,16,17,22,24,33,34,35,36,39,40,41,4
Block-11	8,49,50,51,52,53,54,55,56,57,58,59,60,61

LAYOUT FORMED SURVEY NUMBERS	
4/1, 8/3, 25, 30, 33, 34/2, 36/1, 40/1, 40/2, 40/3, 51/1, 51/2, 52, 53, 54, 55/1 & 61/1.	

PROPOSED SITES FORMED UNDER SVY NO'S
54

Note:
This drawing is generated based on data, information & documents provided by Bangalore Development Authority.
Considerable awarded land meant for layout formation is under litigation. Once the litigation is resolved required area of Civic Amenity (CA) will be earmarked.

- Coordinate System: WGS 1984 UTM Zone 43N
- Projection: Transverse Mercator
- Datum: WGS 1984
- Units: Meter

Rev.	Description	Date	Drw.	Dsg.	Chk.	App.
0	For Approval	02.02.21	NV	MS	SD	SJ


CLIENT: **BENGALURU DEVELOPMENT AUTHORITY**
Kumara Park West, T.Chowdiah Road, Bengaluru-560 020, India
Phone - 080 - 23442273 / 23442277

CONSULTANT: **E I Technologies Pvt. Ltd.**
(ISO 9001 : 2015 Certified)
1149, 26th Main, Jayanagar 4th 'T' Block, Bengaluru-560 041, India.
Ph: /91.80.40914714, Fax: /91.80.26650912
info@eitech.in, www.eitech.in

PROJECT TITLE: **MODIFIED LAYOUT PLAN OF SRIRAMPURA VILLAGE IN ARKAVATHI LAYOUT, YALAHANKA HOBLI, BANGALORE NORTH TALUK, BANGALURU.**

Date	Drw.	Dsg.	Chk.	App.	Scale	Drawing Status
02.02.2021	NV	MS	SD	SJ	1:2500	FOR APPROVAL

Project No. 1325X Drawing No. EIT-1325X-GSP-12-VM-001 Sheet No. 1 of 1 Rev. 0

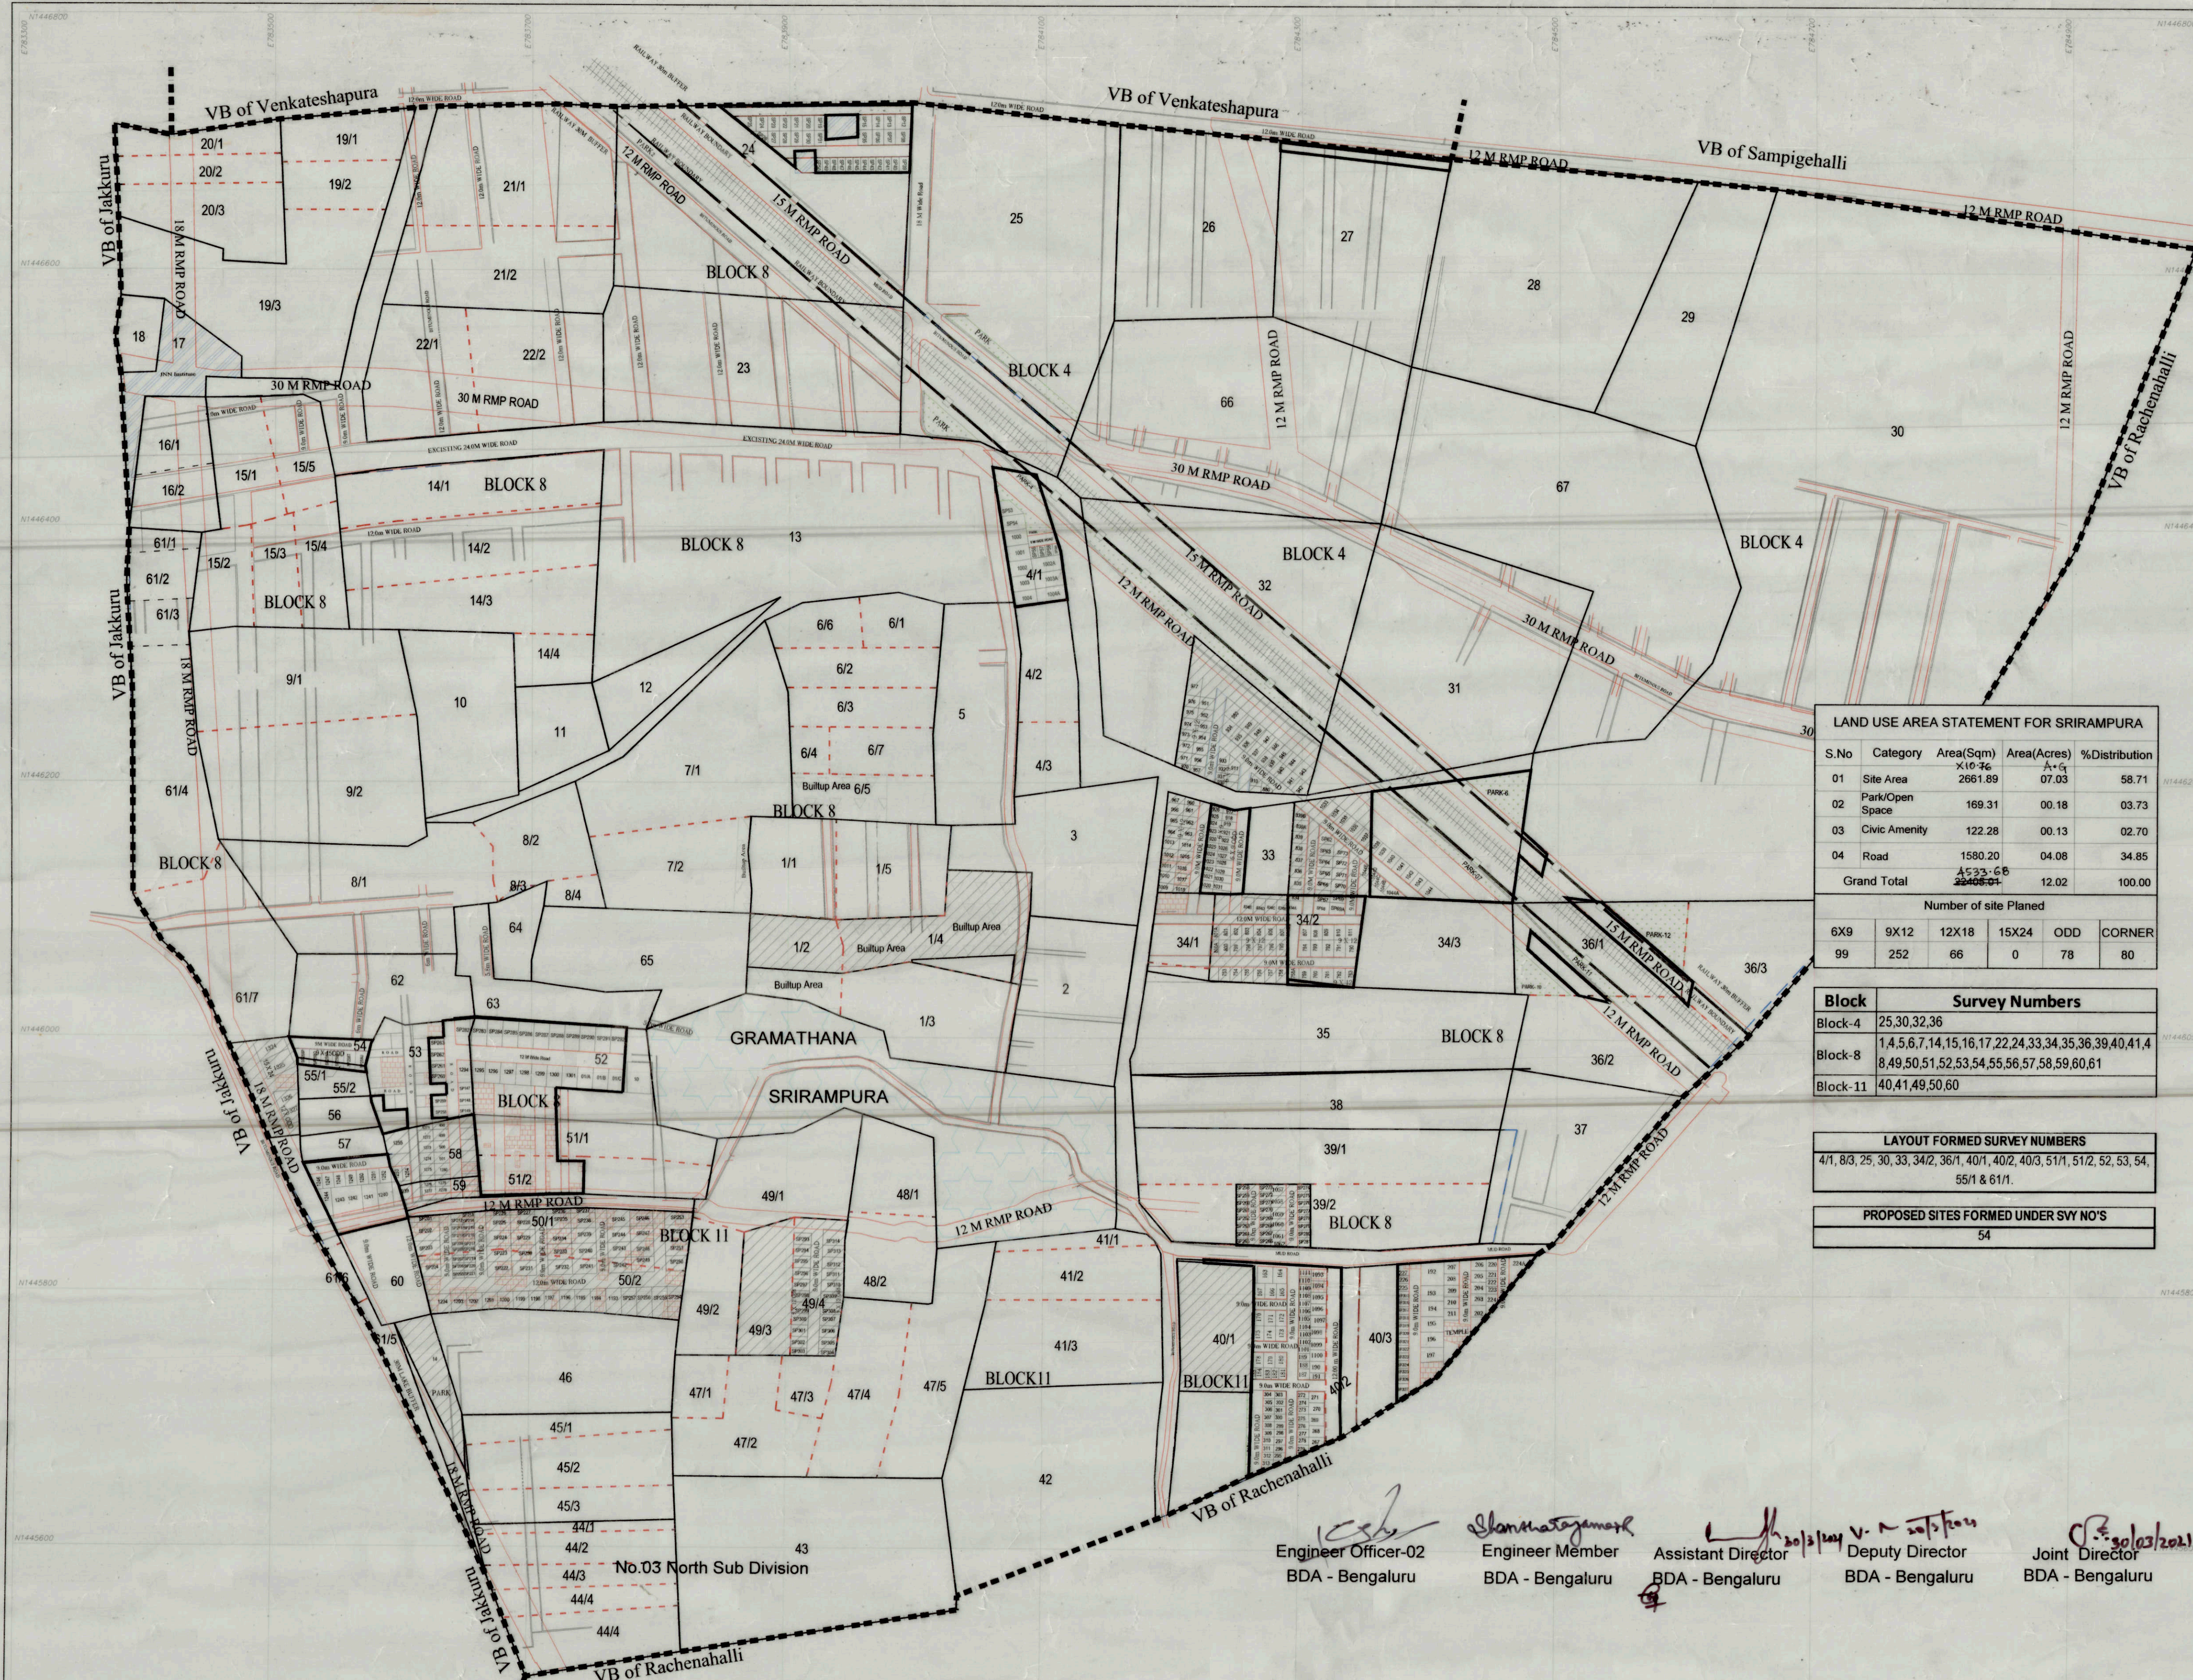

[Signature]
Assistant Engineer
No.05 North Sub Division
BDA - Bengaluru

[Signature]
Assistant Executive Engineer
No.05 North Sub Division
BDA - Bengaluru

[Signature]
Executive Engineer
North Division
BDA - Bengaluru

[Signature]
Engineer Officer-02
BDA - Bengaluru

[Signature]
Engineer Member
BDA - Bengaluru

[Signature]
Assistant Director
BDA - Bengaluru

[Signature]
Deputy Director
BDA - Bengaluru

[Signature]
Joint Director
BDA - Bengaluru

[Signature]
Additional Director
BDA - Bengaluru

[Signature]
Town Plan Member
BDA - Bengaluru

[Signature]
Secretary
BDA - Bengaluru

[Signature]
Deputy Commissioner
BDA - Bengaluru

[Signature]
Commissioner
BDA - Bengaluru


05


05

Srirampura Abstract				
Sl. No.	Description	Intermediate	Corner	Total Sites
1	Sites Formed (Litigation Free)	151	21	172
2	Sites not Formed (With Litigation)	278	60	338

510


ಸಹಾಯಕ ಅಭಿಯಂತರರು


ಸಹಾಯಕ ಅಭಿಯಂತರರು
ನಂ. 5 ಉತ್ತರ ಉಪ ವಿಭಾಗ, ಬೆಂ.ಅ. ಪ್ರಾ.,
ಆರ್.ಬಿ. ನಗರ, ಬಿಡಿಎ ಕಾಂಪ್ಲೆಕ್ಸ್, ಬೆಂಗಳೂರು-32


ಅಭಿಯಂತರರು
ಉತ್ತರ ವಿಭಾಗ, ಬಿಡಿಎ
ಆರ್.ಬಿ. ನಗರ, ಬೆಂಗಳೂರು

Srirampura

Litigation Free Site List of Srirampura Village


Sl No	Village	Block	Sy No	Site no	Dimension	Remarks
1	Srirampura	8	4/1	SP-54	12*18	
2	Srirampura	8	4/1	SP-53	12*18odd	
3	Srirampura	8	4/1	SP-56	6*9	
4	Srirampura	8	4/1	SP-57	6*9	
5	Srirampura	8	4/1	SP-58	6*9	
6	Srirampura	8	4/1	1000	12*18	
7	Srirampura	8	4/1	1001	12*18	
8	Srirampura	8	4/1	1002	12*18	
9	Srirampura	8	4/1	1003	12*18	
10	Srirampura	8	4/1	1004	12*18	
11	Srirampura	8	4/1	1002A	12*18	
12	Srirampura	8	4/1	1003A	12*18	
13	Srirampura	8	4/1	1004A	12*18	
14	Srirampura	8	33	918	6*9odd	
15	Srirampura	8	33	919	6*9odd	
16	Srirampura	8	33	920	6*9	
17	Srirampura	8	33	921	6*9odd	
18	Srirampura	8	33	922	6*9odd	
19	Srirampura	8	33	923	6*9	
20	Srirampura	8	33	924	6*9	
21	Srirampura	8	33	925	6*9	
22	Srirampura	8	33	1020	6*9	
23	Srirampura	8	33	1021	6*9	
24	Srirampura	8	33	1022	6*9	
25	Srirampura	8	33	1023	6*9	
26	Srirampura	8	33	1024	6*9	
27	Srirampura	8	33	1025	6*9	
28	Srirampura	8	33	1026	6*9odd	
29	Srirampura	8	33	1027	6*9odd	
30	Srirampura	8	33	1028	6*9odd	
31	Srirampura	8	33	1029	6*9odd	
32	Srirampura	8	33	1030	6*9odd	
33	Srirampura	8	33	1031	6*9odd	
34	Srirampura	8	33	1038	9*12	
35	Srirampura	8	33	1039	9*12	
36	Srirampura	8	33	1040	9*12	

37	Srirampura	8	33	1041	9*12	
38	Srirampura	8	33	1042	9*12	
39	Srirampura	8	33	1043	9*12	
40	Srirampura	8	33	1044	9*12odd	
41	Srirampura	8	33&34/2	834	9*12	
42	Srirampura	8	34/2	759	9*12	
43	Srirampura	8	34/2	760	9*12	
44	Srirampura	8	34/2	761	9*12	
45	Srirampura	8	34/2	762	9*12	
46	Srirampura	8	34/2	763	9*12odd	
47	Srirampura	8	34/2	790	9*12odd	
48	Srirampura	8	34/2	791	9*12	
49	Srirampura	8	34/2	792	9*12	
50	Srirampura	8	34/2	793	9*12	
51	Srirampura	8	34/2	808	9*12	
52	Srirampura	8	34/2	809	9*12	
53	Srirampura	8	34/2	810	9*12	
54	Srirampura	8	34/2	811	9*12odd	
55	Srirampura	8	34/2	758A	9*12	
56	Srirampura	8	52	1295	12*18	
57	Srirampura	8	52	1296	12*18	
58	Srirampura	8	52	1297	12*18	
59	Srirampura	8	52	1298	12*18	
60	Srirampura	8	52	1299	12*18	
61	Srirampura	8	52	1300	12*18	
62	Srirampura	8	52	1301	12*18	
63	Srirampura	8	52	1301/A	12*18	
64	Srirampura	8	52	1301/B	12*18	
65	Srirampura	8	52	1301/C	12*18	
66	Srirampura	8	52	SP283	12*18	
67	Srirampura	8	52	SP284	12*18	
68	Srirampura	8	52	SP285	12*18	
69	Srirampura	8	52	SP286	12*18	
70	Srirampura	8	52	SP287	12*18	
71	Srirampura	8	52	SP288	12*18	
72	Srirampura	8	52	SP289	12*18	
73	Srirampura	8	52	SP290	12*18	
74	Srirampura	8	52	SP291	12*18	
75	Srirampura	8	52	SP292	12*18	

76	Srirampura	8	53	SP147	9*12	
77	Srirampura	8	53	SP148	9*12	
78	Srirampura	8	53	SP149	9*12odd	
79	Srirampura	8	53	SP258	9*12	
80	Srirampura	8	53	SP259	9*12	
81	Srirampura	8	53	SP260	9*12	
82	Srirampura	8	53	SP261	9*12	
83	Srirampura	8	53	SP262	9*12	
84	Srirampura	8	53	SP263	9*12	
85	Srirampura	11	40/1	166	9*12	
86	Srirampura	11	40/1	167	9*12	
87	Srirampura	11	40/1	170	9*12	
88	Srirampura	11	40/1	171	9*12	
89	Srirampura	11	40/1	174	9*12	
90	Srirampura	11	40/1	175	9*12	
91	Srirampura	11	40/1	178	9*12	
92	Srirampura	11	40/1	179	9*12	
93	Srirampura	11	40/1	182	6*9	
94	Srirampura	11	40/1	183	6*9	
95	Srirampura	11	40/1	184	6*9	
96	Srirampura	11	40/1	188	6*9	
97	Srirampura	11	40/1	189	6*9	
98	Srirampura	11	40/1	190	9*12	
99	Srirampura	11	40/1	267	9*12odd	
100	Srirampura	11	40/1	268	9*12	
101	Srirampura	11	40/1	269	9*12	
102	Srirampura	11	40/1	270	9*12	
103	Srirampura	11	40/1	273	6*9	
104	Srirampura	11	40/1	274	6*9	
105	Srirampura	11	40/1	275	6*9	
106	Srirampura	11	40/1	276	6*9	
107	Srirampura	11	40/1	277	6*9	
108	Srirampura	11	40/1	278	6*9	
109	Srirampura	11	40/1	279	6*9Odd	
110	Srirampura	11	40/1	295	6*9odd	
111	Srirampura	11	40/1	296	6*9	
112	Srirampura	11	40/1	297	6*9	
113	Srirampura	11	40/1	298	6*9	
114	Srirampura	11	40/1	299	6*9	

115	Srirampura	11	40/1	300	6*9	
116	Srirampura	11	40/1	301	6*9	
117	Srirampura	11	40/1	302	6*9	
118	Srirampura	11	40/1	305	6*9	
119	Srirampura	11	40/1	306	6*9	
120	Srirampura	11	40/1	307	6*9	
121	Srirampura	11	40/1	308	6*9	
122	Srirampura	11	40/1	309	6*9	
123	Srirampura	11	40/1	310	6*9	
124	Srirampura	11	40/1	311	6*9	
125	Srirampura	11	40/1	312	6*9	
126	Srirampura	11	40/1	313	6*9odd	
127	Srirampura	11	40/1	1095	9*12	
128	Srirampura	11	40/1	1096	9*12	
129	Srirampura	11	40/1	1097	9*12	
130	Srirampura	11	40/1	1098	9*12	
131	Srirampura	11	40/1	1099	9*12	
132	Srirampura	11	40/1	1101	6*9	
133	Srirampura	11	40/1	1102	6*9	
134	Srirampura	11	40/1	1103	6*9	
135	Srirampura	11	40/1	1104	6*9	
136	Srirampura	11	40/1	1105	6*9	
137	Srirampura	11	40/1	1106	6*9	
138	Srirampura	11	40/1	1107	6*9	
139	Srirampura	11	40/1	1108	6*9	
140	Srirampura	11	60	1240	12*18ODD	
141	Srirampura	11	60	1241	12*18ODD	
142	Srirampura	11	60	1242	12*18ODD	
143	Srirampura	11	60	1243	12*18ODD	
144	Srirampura	11	60	1244	12*18odd	
145	Srirampura	11	60	1246	9*12odd	
146	Srirampura	11	60	1247	9*12	
147	Srirampura	11	60	1248	9*12	
148	Srirampura	11	60	1249	9*12	
149	Srirampura	11	60	1250	9*12	
150	Srirampura	11	60	1251	9*12	
151	Srirampura	11	60	1252	9*12	


ಸಹಾಯಕ ಅಧೀನಾಧಿಕಾರಿ


ಸಹಾಯಕ ನಿರ್ದೇಶಕ ಅಧೀನಾಧಿಕಾರಿ
ನಂ. 05 ಉತ್ತರ ಉಪ ವಿಭಾಗ, ಬೆಂ.ಆ. ಪ್ರಾ.
ಬಿ. ನಗರ, ಬಿಡಿಎ ಕಾಂಪ್ಲೆಕ್ಸ್, ಬೆಂಗಳೂರು-56

Litigation free Corner Site List of Srirampura Village						
Sl No	Village	Block	Sy No	Site No	Size	Remarks
1	Srirampura	8	4/1	SP-58A	6*9odd	
2	Srirampura	8	33	917	6*9odd	
3	Srirampura	8	33	926	6*9	
4	Srirampura	8	34/2	794	9*12odd	
5	Srirampura	8	34/2	807	9*12odd	
6	Srirampura	8	34/2	834A	9*12odd	
7	Srirampura	8	34/2	SP68	9*12odd	
8	Srirampura	8	34/2	SP69A	9*12odd	
9	Srirampura	8	53	SP282	12*18odd	
10	Srirampura	8	53	1294	12*18odd	
11	Srirampura	11	40/1	165	9*12	
12	Srirampura	11	40/1	172	9*12	
13	Srirampura	11	40/1	173	9*12	
14	Srirampura	11	40/1	180	9*12	
15	Srirampura	11	40/1	181	6*9	
16	Srirampura	11	40/1	187	6*9	
17	Srirampura	11	40/1	191	9*12	
18	Srirampura	11	40/1	271	9*12	
19	Srirampura	11	40/1	272	6*9	
20	Srirampura	11	40/1	303	6*9	
21	Srirampura	11	40/1	304	6*9	



ಸಹಾಯಕ ಅಭಿಯಂತರರು



ಸಹಾಯಕ ಕಾರ್ಯ ಸಲಕ ಅಭಿಯಂತರರು
 ಸಂ. 05 ಕುತ್ತರ ಉಪ ವಿಭಾಗ, ಬೆಂ.ಆ. ಪ್ರಾ.
 ಸಿ.ಸಿ. ನಗರ, ಬಿಡಿಎ ಕಾಂಪ್ಲೆಕ್ಸ್, ಬೆಂಗಳೂರು-17